


ST. CLAIR ETHANOL PLANT

FIXED SAFETY SYSTEMS

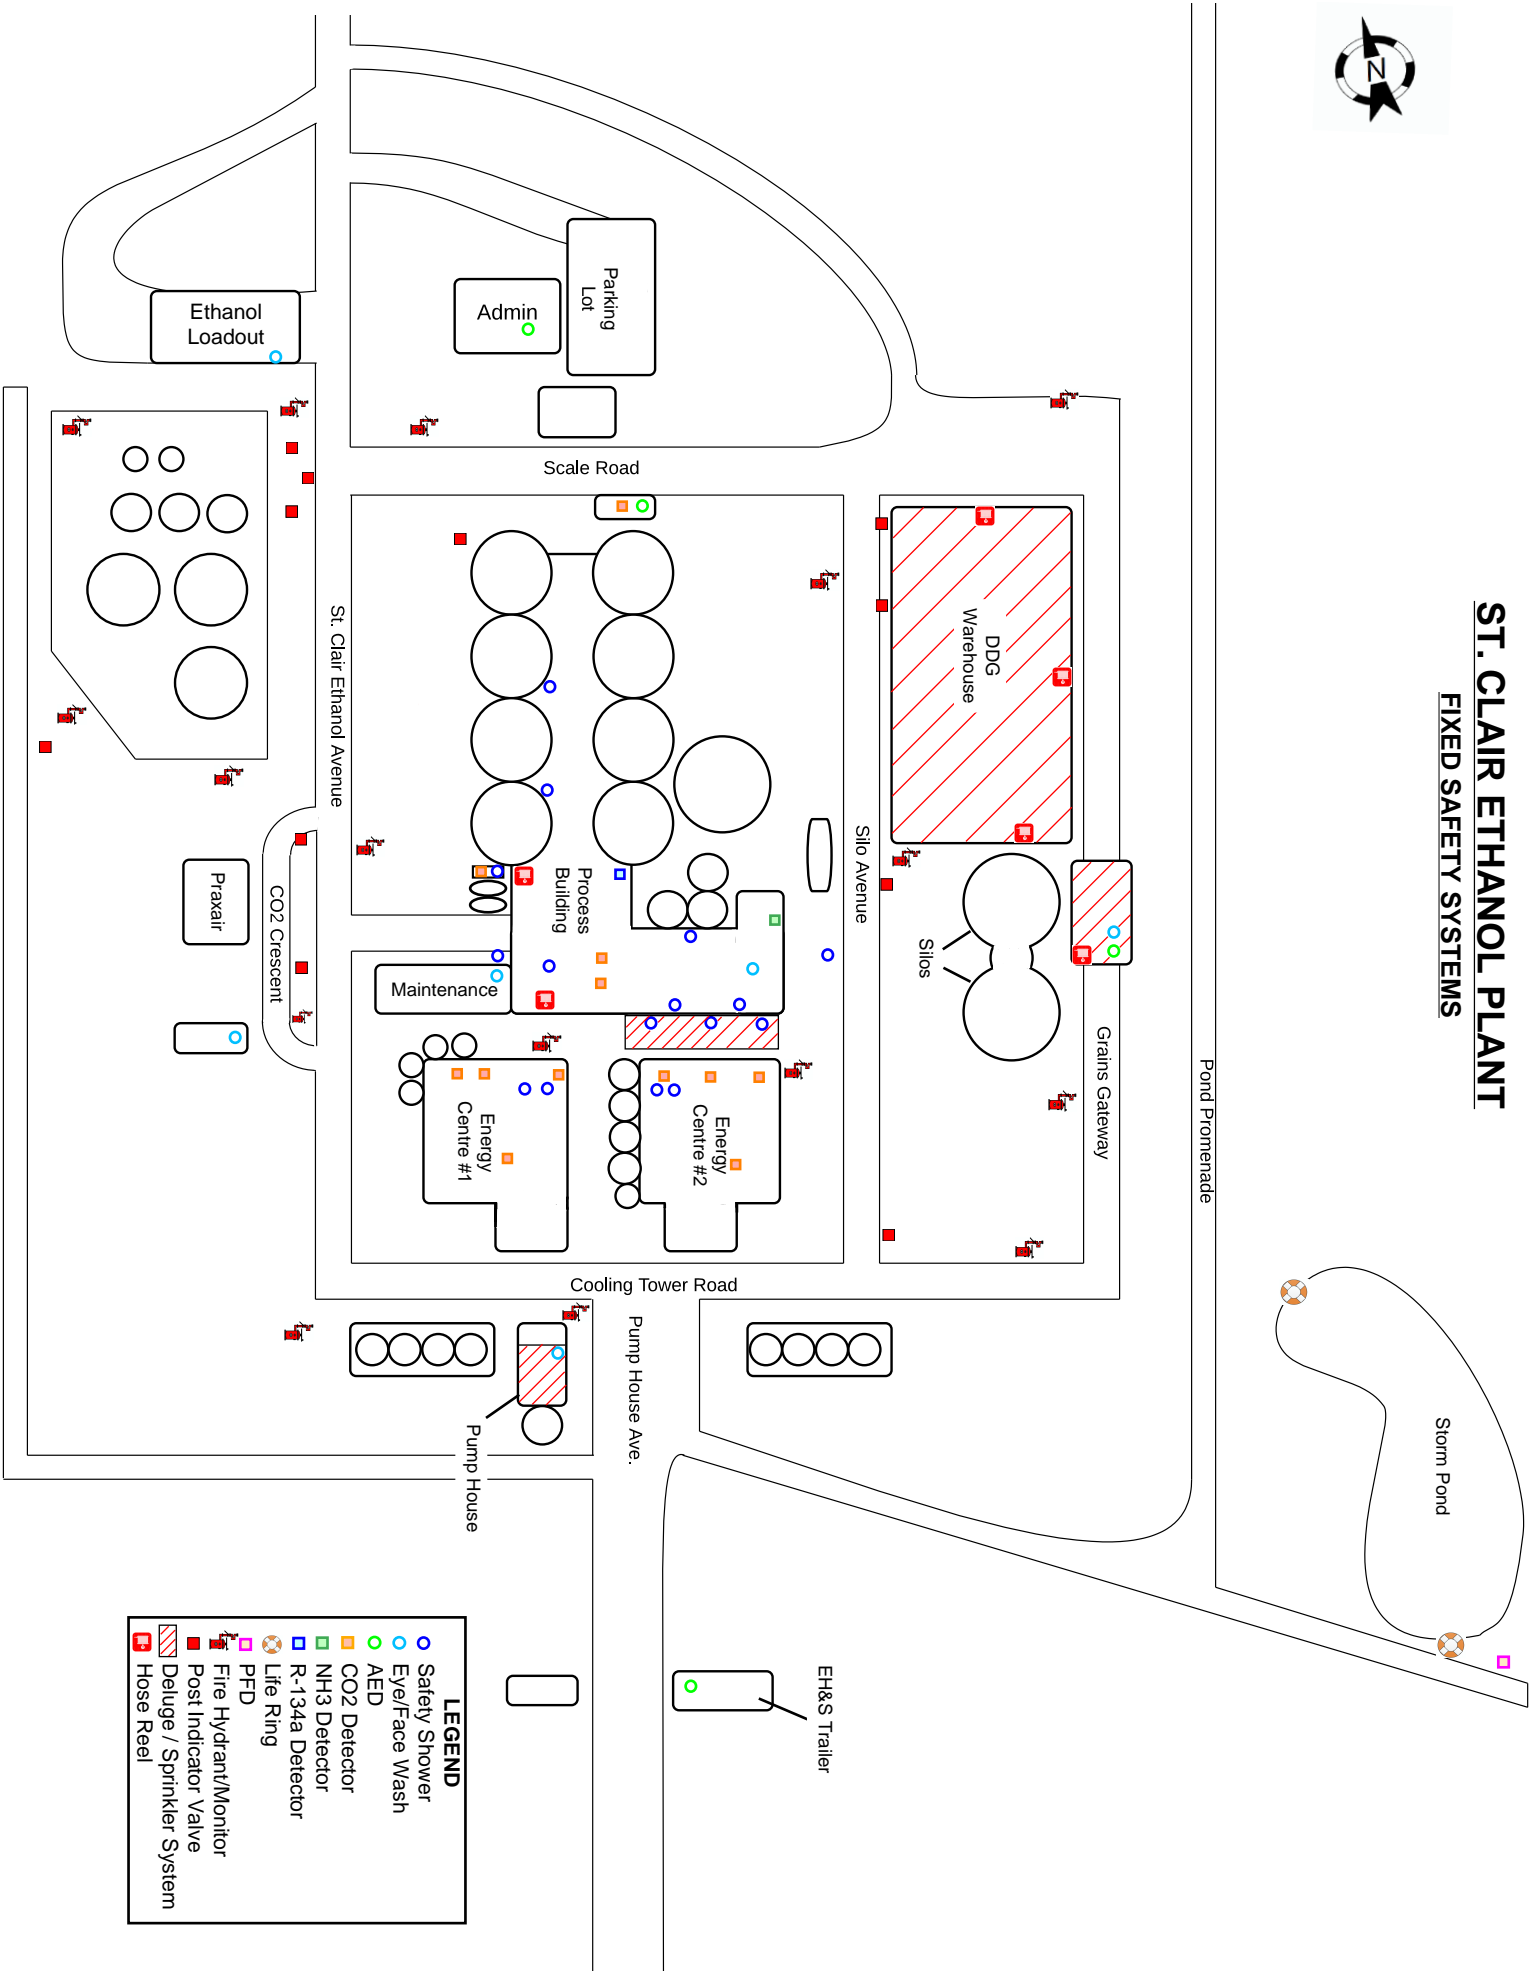

LEGEND	
	Safety Shower
	Eye/Face Wash
	AED
	CO2 Detector
	NH3 Detector
	R-134a Detector
	Life Ring
	Fire Hydrant/Monitor
	Post Indicator Valve
	Deluge / Sprinkler System
	Hose Reel